


DAVID FRAN - 103  
 SCALE 1/2"=1'-0"

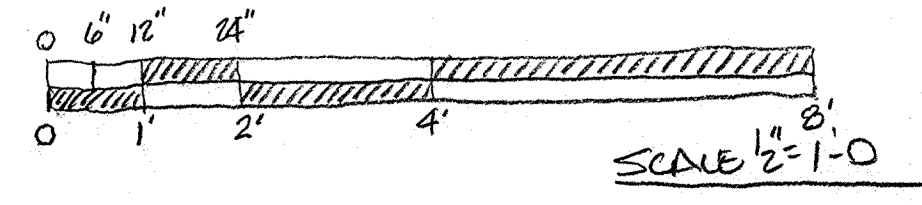

Revisions

Date	9-27-16
Scale	1/2"=1'-0"
Job No.	
Project No.	
Drawn By	RHC
Checked By	

321 River Road  
 Orrington, ME 04474  
 p: 207-745-7748  
 f: 207-825-4861  
 dickcampbellllc@yahoo.com

**ICampbell**  
 Dick Campbell, LLC  
 Design / Build Contractor  
 www.DCGreenMaine.com

Client/Project: THE MC LELLAN  
 Location: 26 CUMBERLAND STREET BRUNSWICK, MAINE  
 APARTMENT 103

**ICgreen**  
 Dick Campbell, LLC  
 SAVE ENERGY · BUILD GREEN

Sheet No.  
 A103