


UNIT 101
SCALE 1/2"=1'-0"

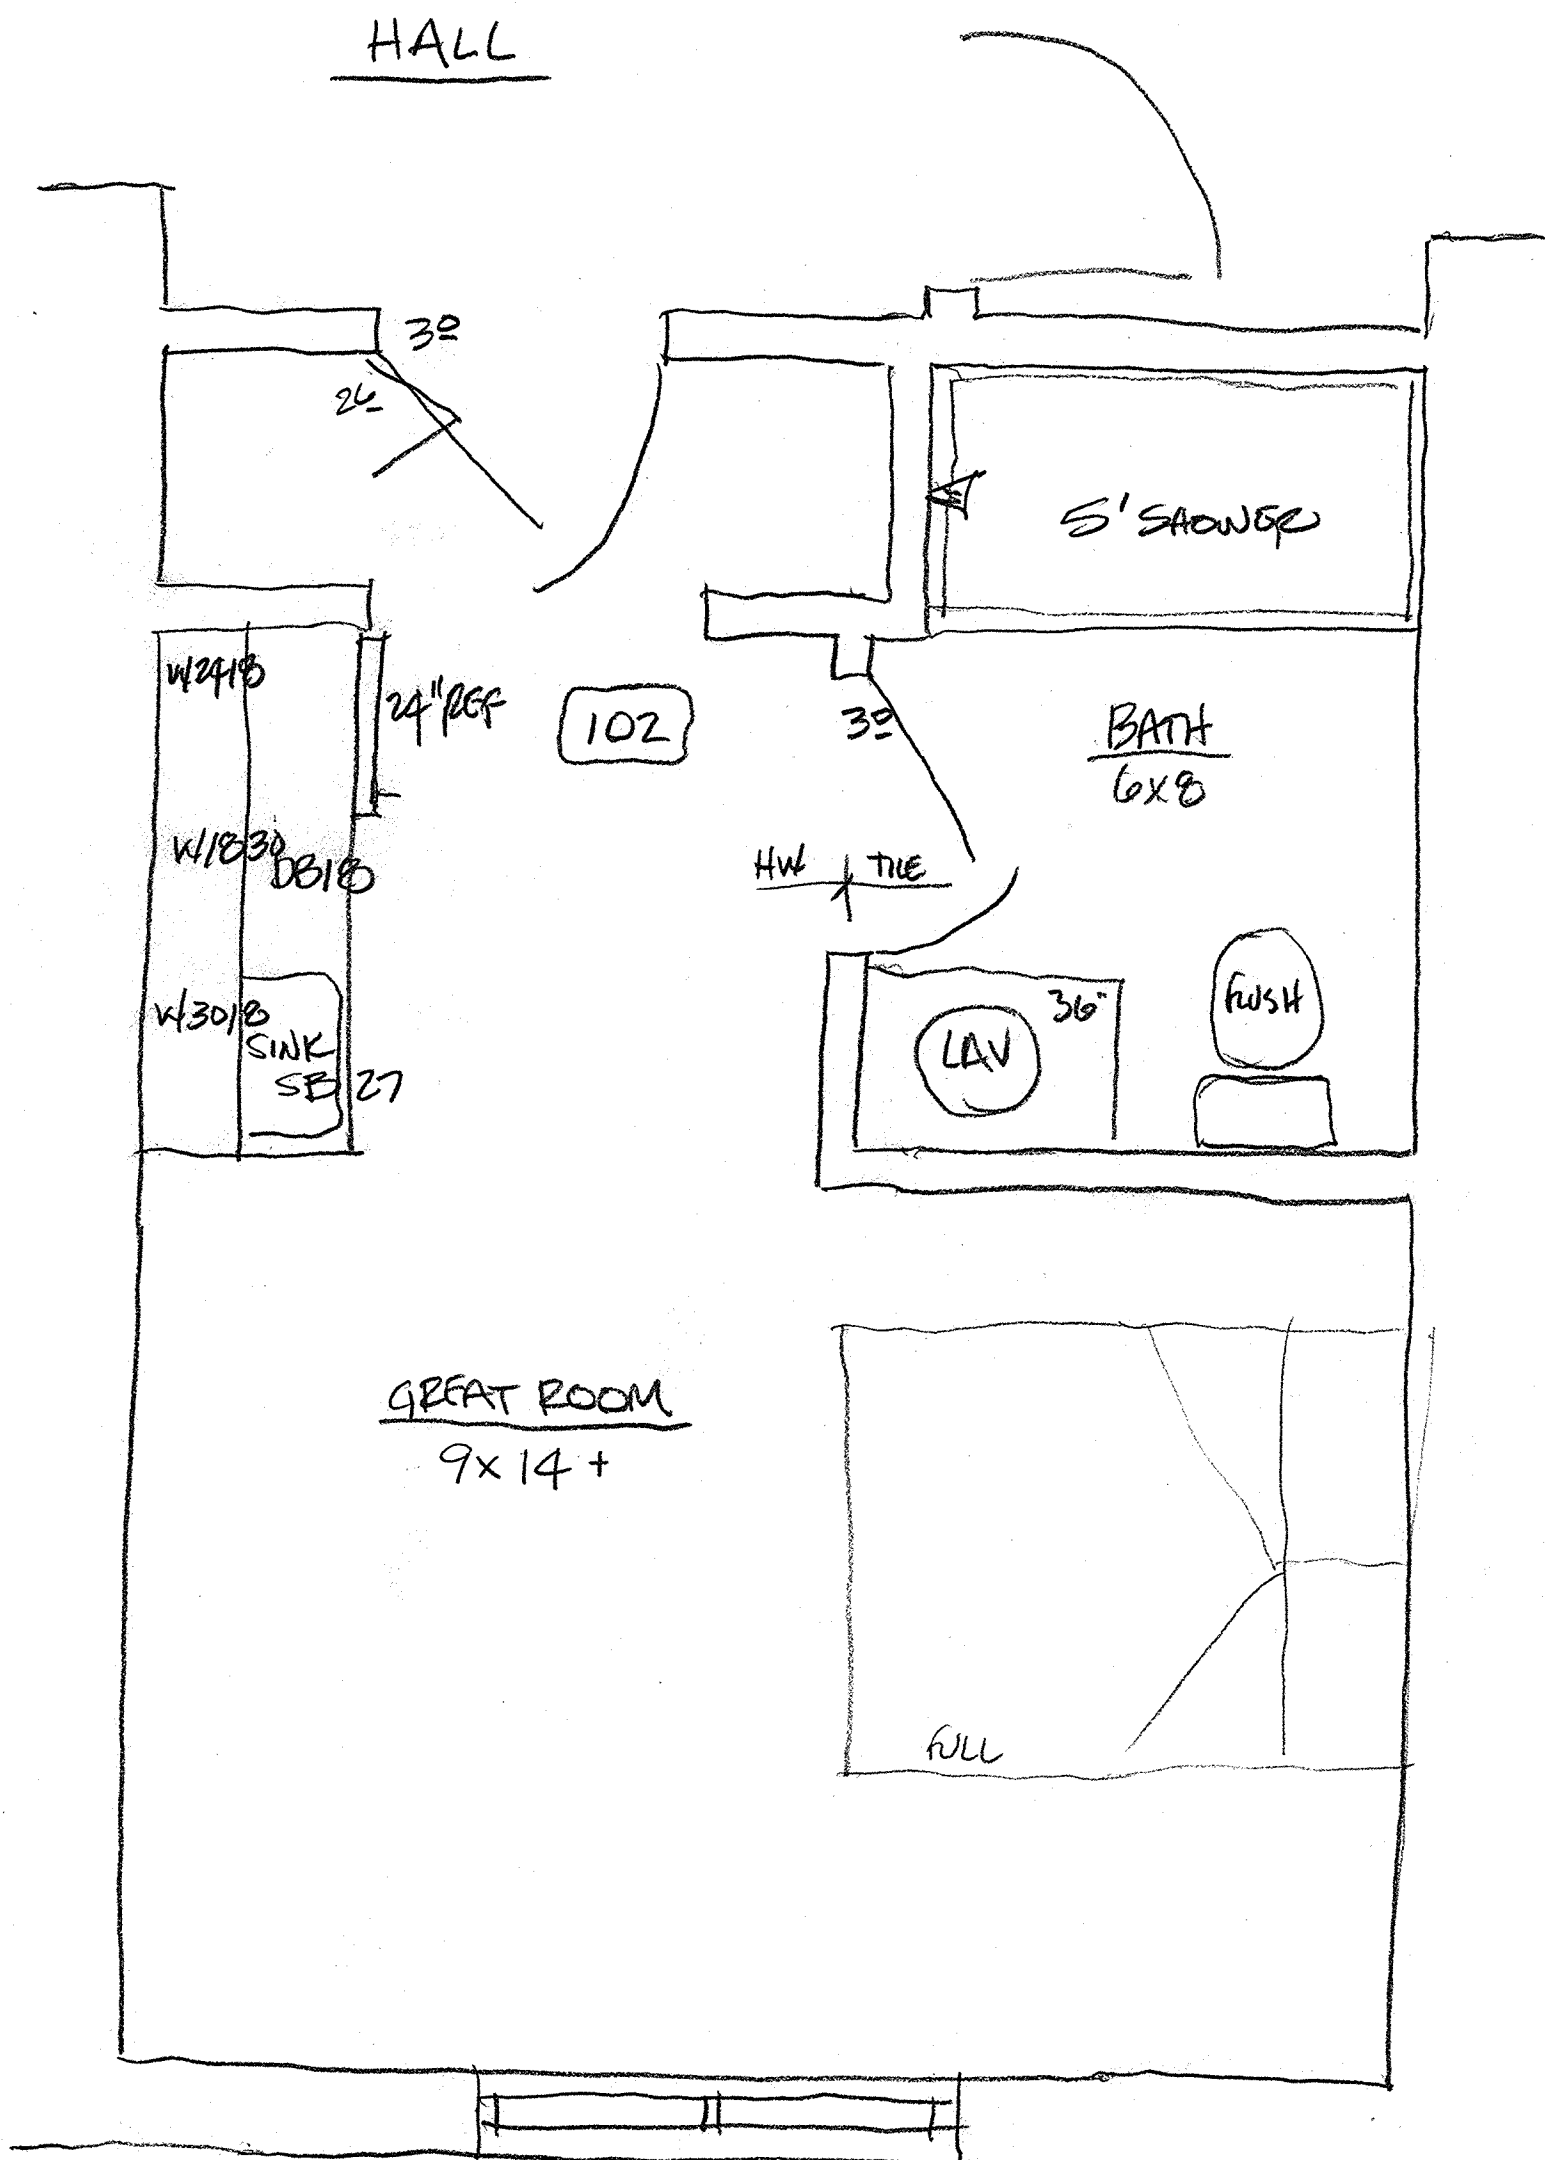

UNIT 102
SCALE 1/2"=1'-0"

Revisions	
Scale	1/2"=1'-0"
Date	11-28-16
Job No.	
Project No.	
Drawn By	DKC
Checked By	

321 River Road
Orrington, ME 04474
p: 207-745-7748
f: 207-825-4861
dickcampbellllc@yahoo.com

ICampbell
Dick Campbell, LLC
Design / Build Contractor
www.DCGreenMaine.com

Client/Project THE McLELLAN
Location 26 COMSEGLAND STREET
BRUNSWICK, ME
UNIT 101 & 102

ICgreen
Dick Campbell, LLC
SAVE ENERGY · BUILD GREEN

Sheet No.
A101102