


UNIT 306  
SCALE 1/2"=1'-0"

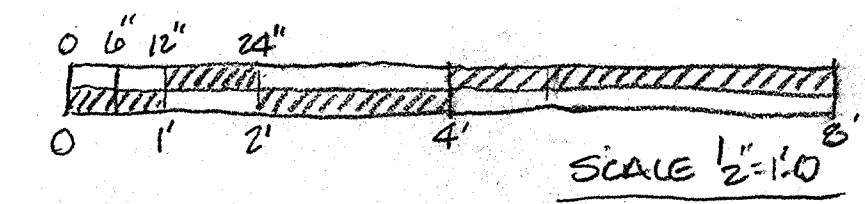

REVISIONS:	1/2-1-0
DATE:	9-28-16
Job No.:	
Project No.:	
Drawn By:	RHC
Checked By:	

CLIENT/PROJECT: THE MCLELLAN  
 LOCATION: 26 COMBRAND STREET  
 BRUNSWICK, ME  
 UNIT 305

321 River Road  
 Orrington, ME 04474  
 207-745-7748  
 fax: 207-825-4861  
 email: dickcampbellllc@yahoo.com

**dick Campbell LLC**