


LIBRARY

HALL

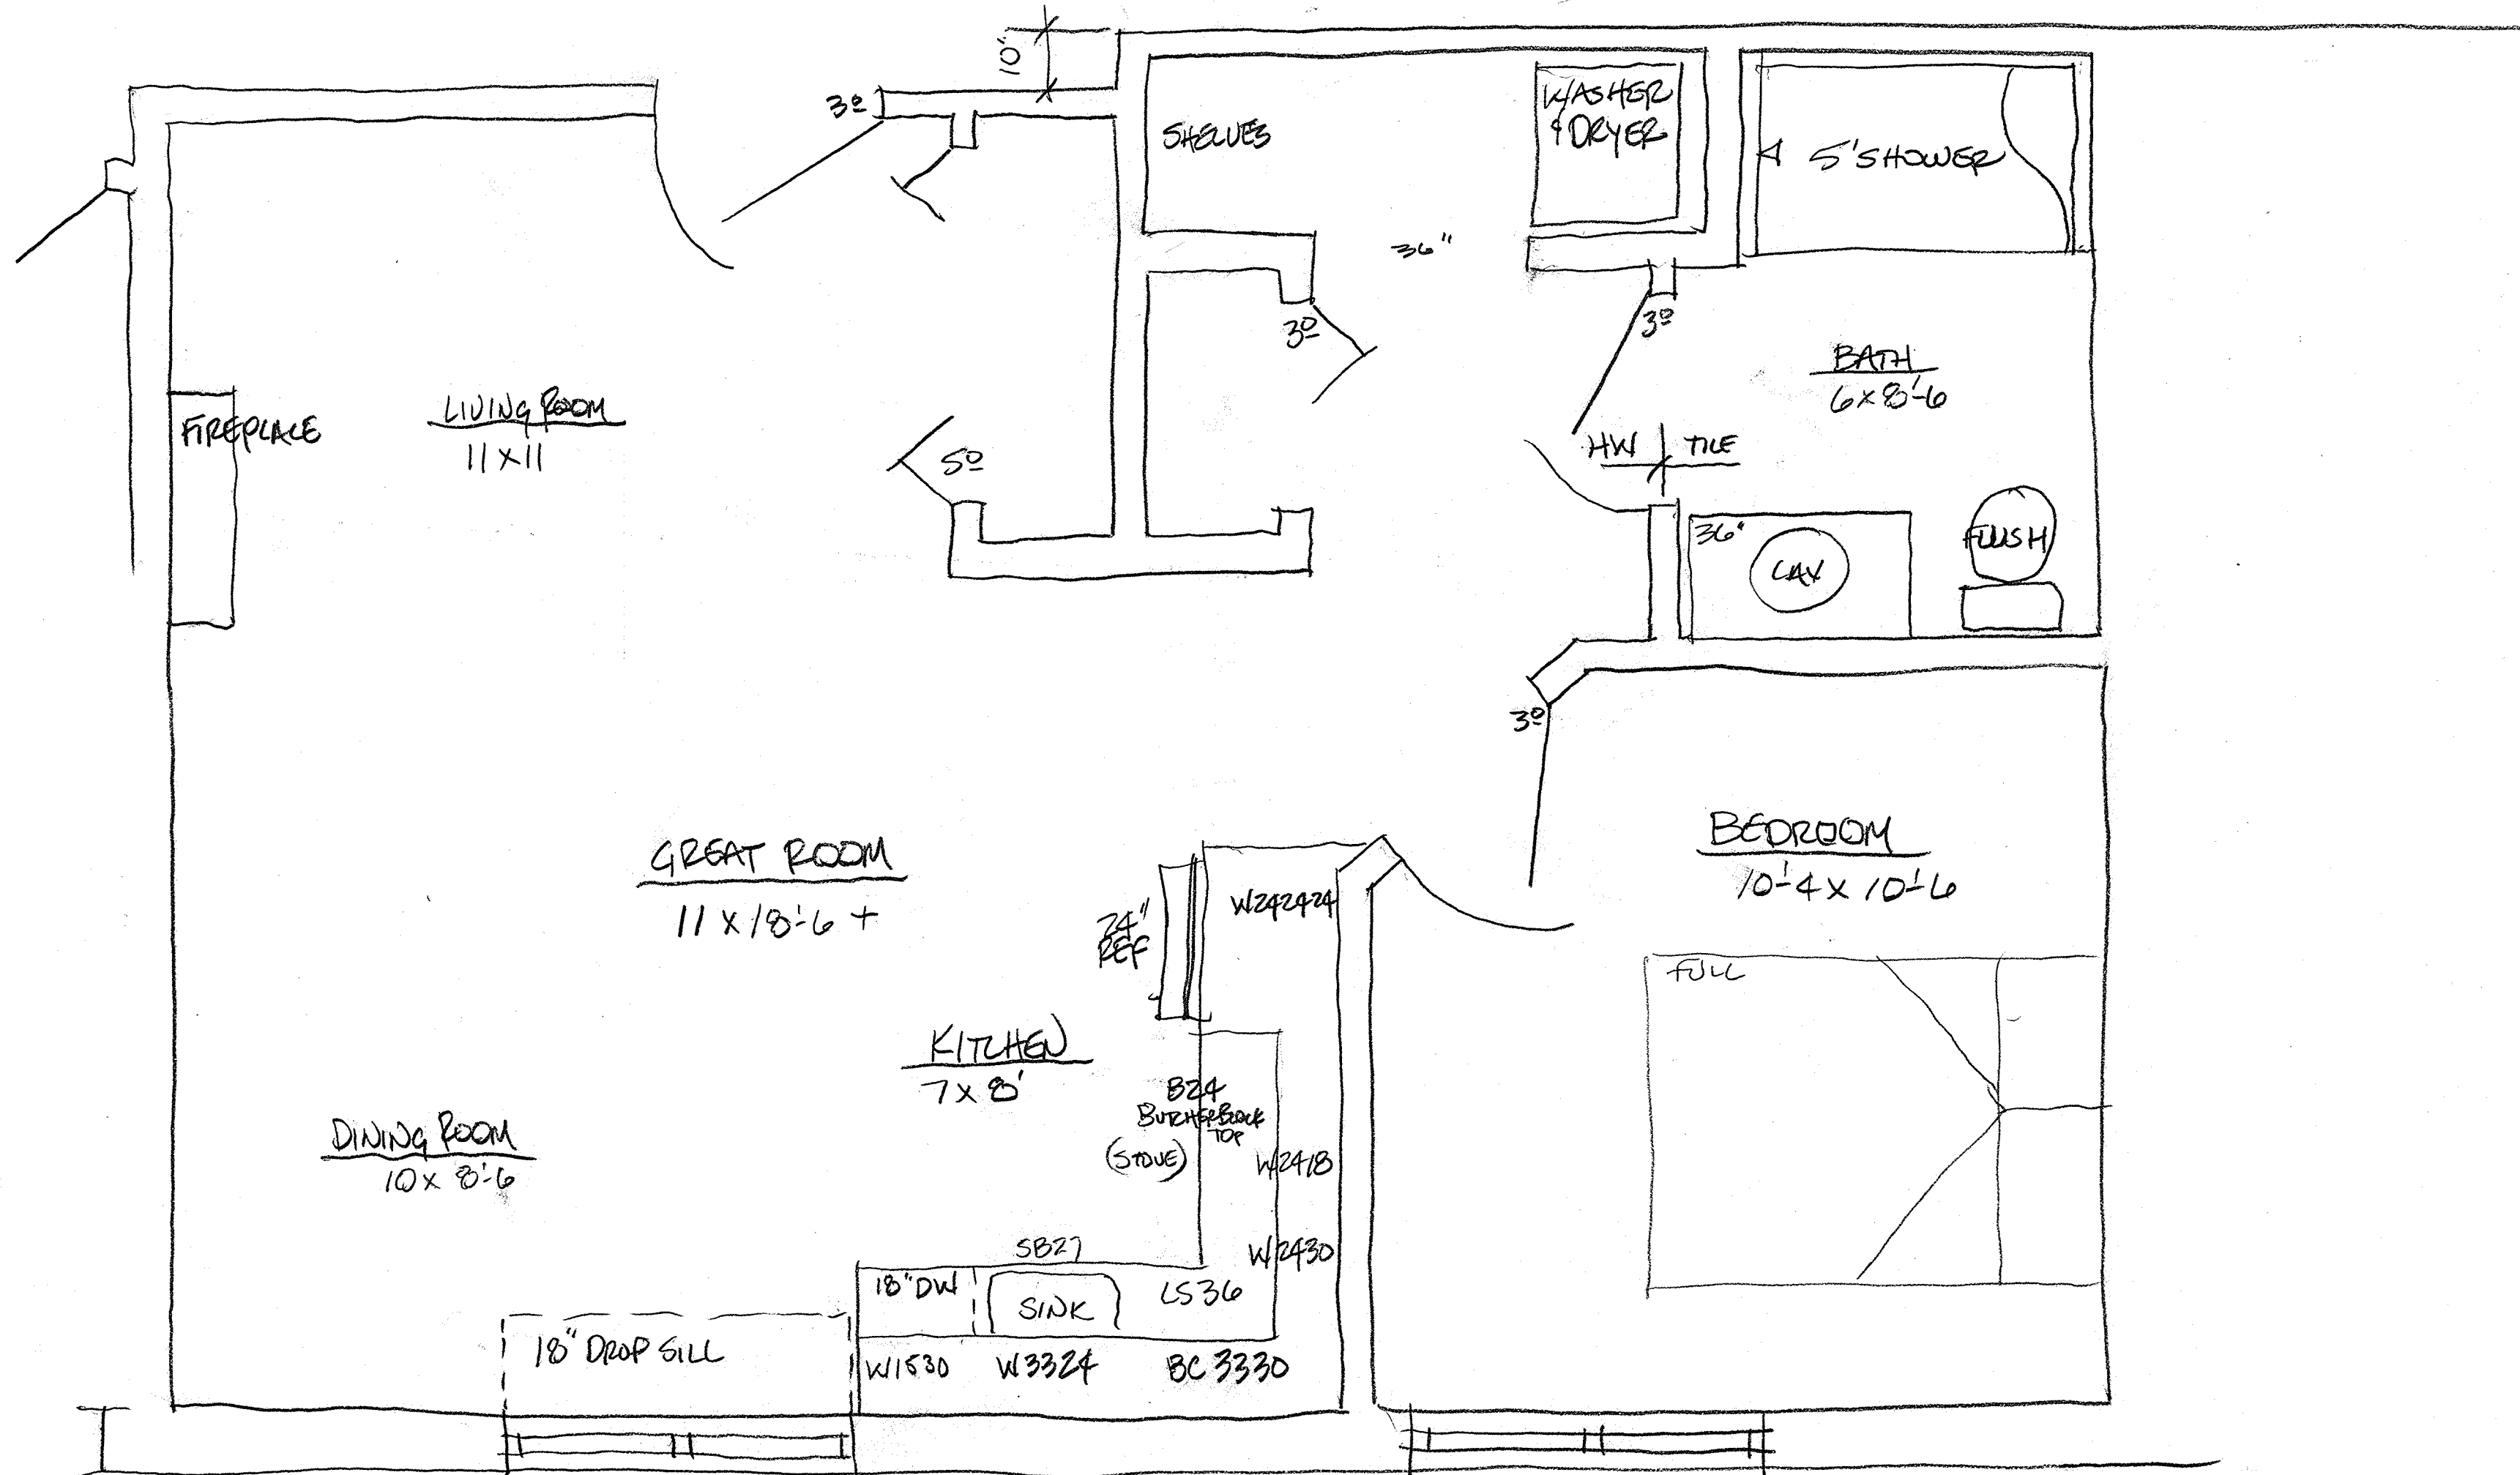

UNIT 301
SCALE 1/2"=1'-0"

Revisions

Scale 1/2"=1'-0"

Date 11-24-16

Job No.
Project No.
321 River Road
Orrington, ME 04474
p: 207-745-7748
f: 207-825-4861
dickcampbellllc@yahoo.com

Campbell
Dick Campbell, LLC
Design / Build Contractor
www.DCGreenMaine.com

Client/Project THE McLELLAN
Location 26 COMBEGRAND STREET BRUNSWICK, ME
UNIT 301

IGreen
Dick Campbell, LLC
SAVE ENERGY · BUILD GREEN

Sheet No.
A301